
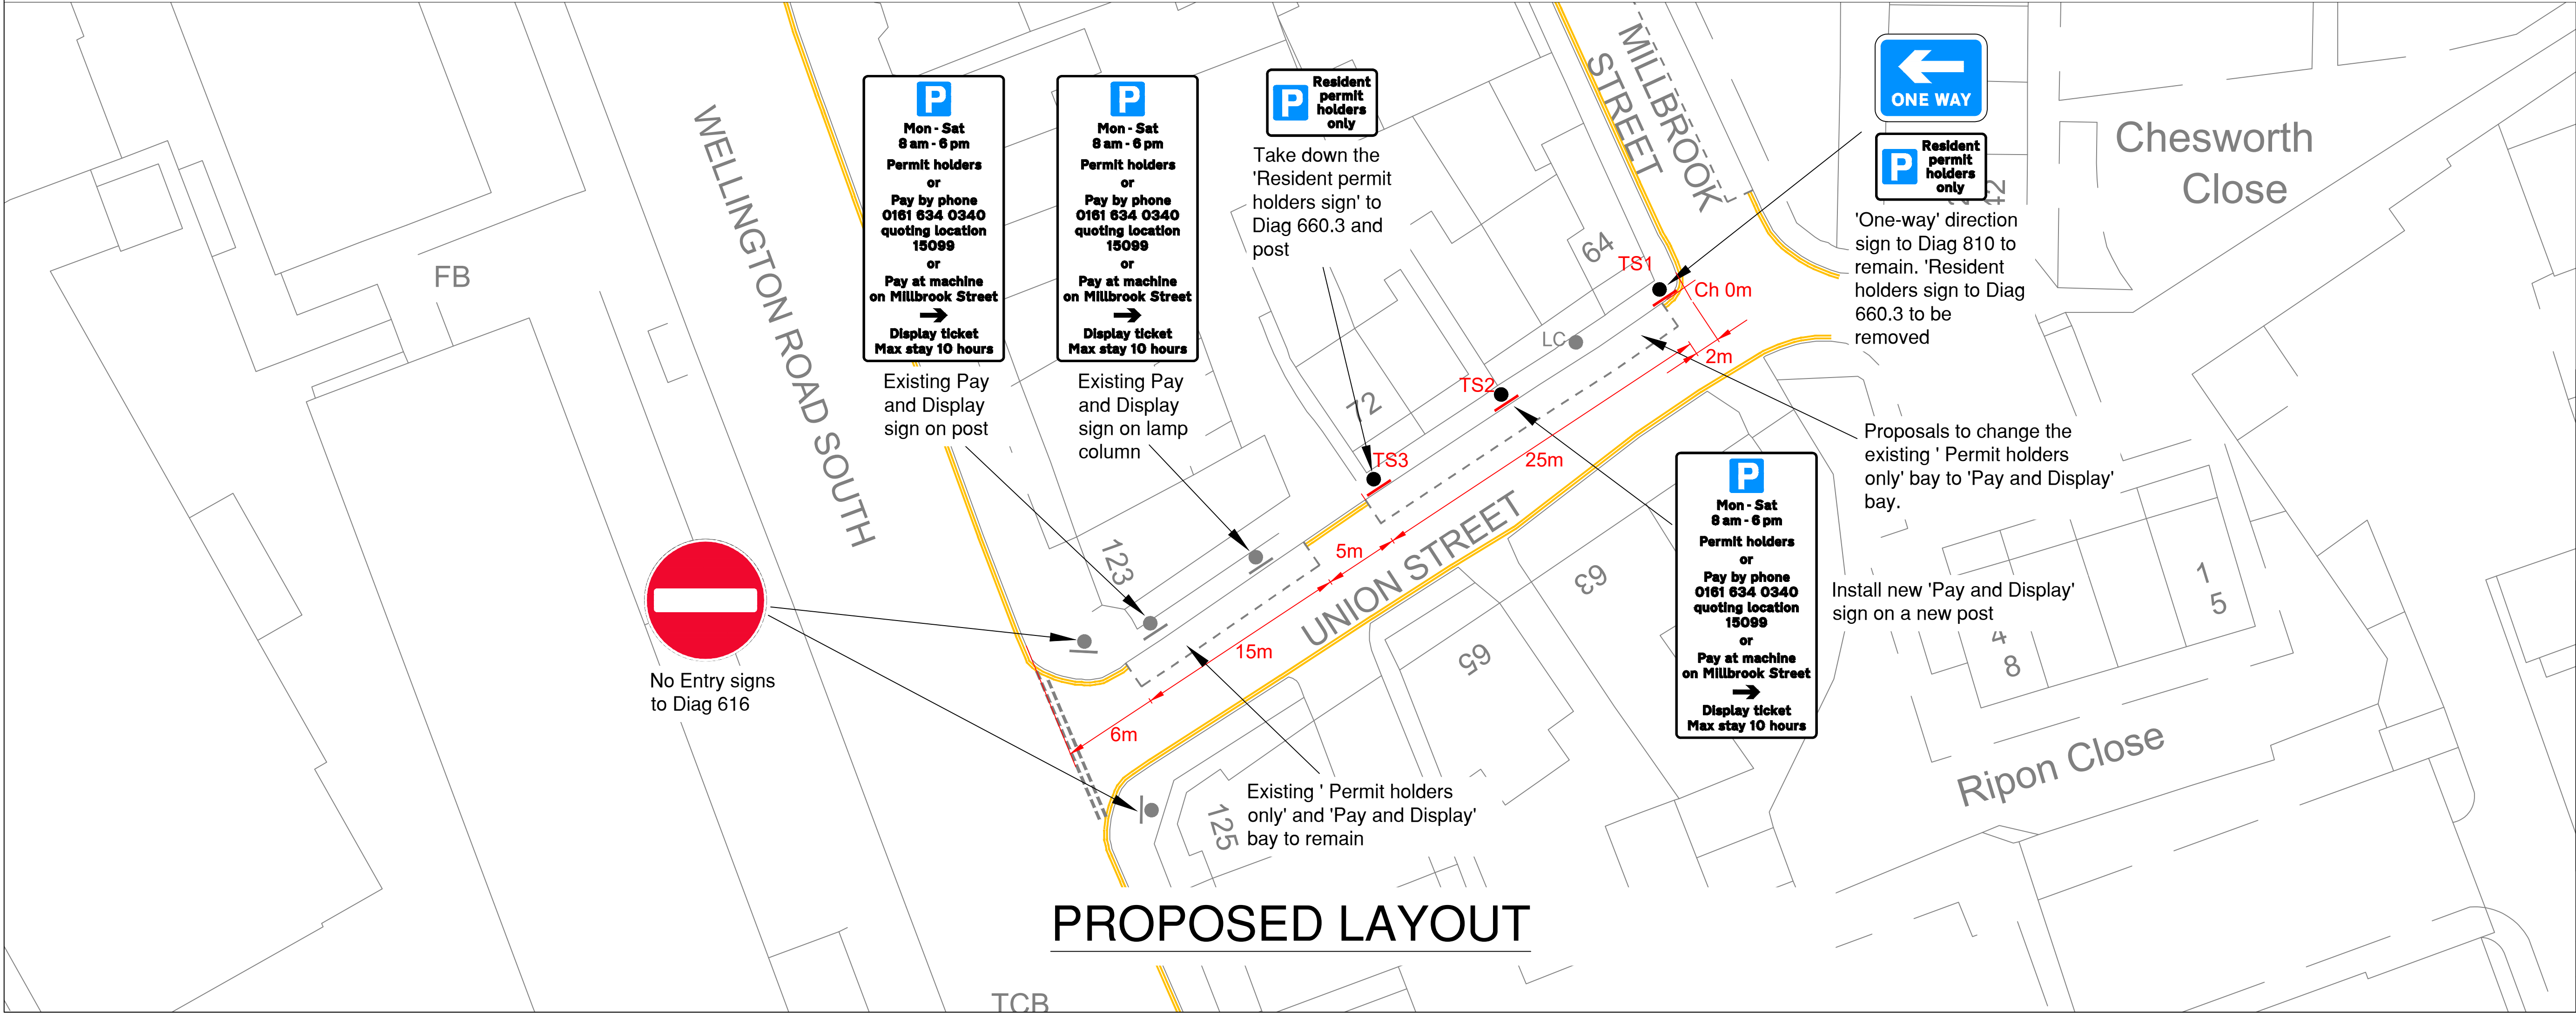


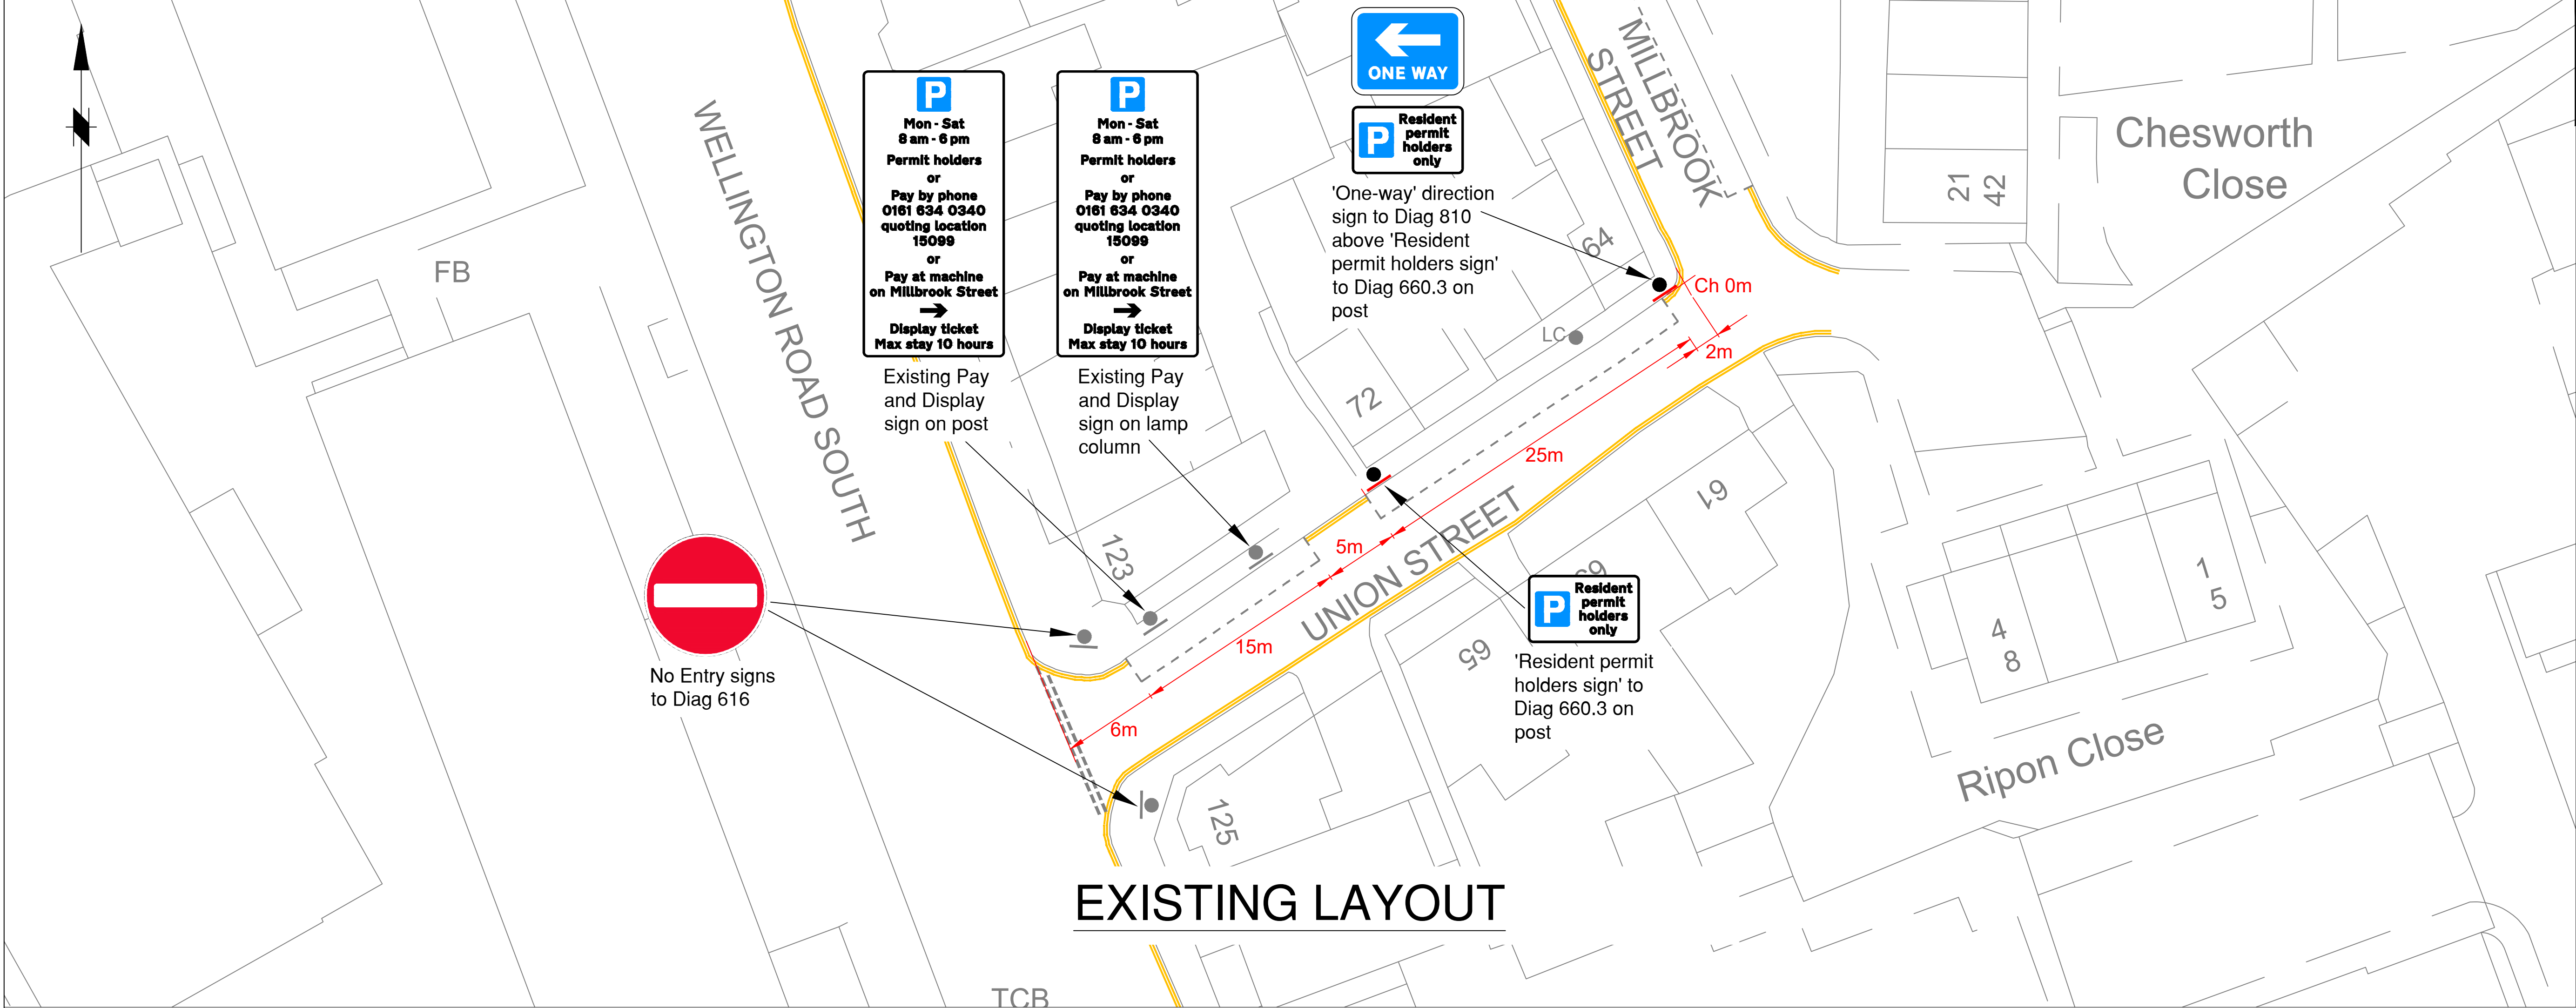

Rev.	Drawn	Checked	Date	Revision Details
AMENDMENTS				
 STOCKPORT METROPOLITAN BOROUGH COUNCIL HIGHWAYS AND TRANSPORTATION STAFFORD HOUSE STOCKPORT SK1 5XE				
MARK GLYNN DIRECTOR OF PLACE MANAGEMENT Job Title				
UNION STREET, STOCKPORT				
Drawing Title				
TRO PLAN CHANGE EXISTING 'PERMIT HOLDERS BAY' TO 'PAY AND DISPLAY BAY'				
Drawn CP	Engineer NR	Checked AM	Approved AM	
Date 20/02/2025	Date 20/02/2025	Date 20/02/2025	Date 20/02/2025	
Size A1	Scale 1:250			
Drawing No. NM27 - 6429 - 01				Revision